RECORD OF SURVEY NO. 31-57

RECORD OF SURVEY OF

PORTIONS OF THE NORTHWEST QUARTER OF THE NORTHWEST QUARTER OF SECTION 36, TOWNSHIP 9 NORTH, RANGE 22 EAST, MOUNT DIABLO MERIDIAN, IN THE COUNTY OF MONO, STATE OF CALIFORNIA, ACCORDING TO THE OFFICIAL PLAT THEREOF, TOGETHER WITH PORTIONS OF PARCEL 2 OF PARCEL MAP NO. 31-49 RECORDED IN BOOK 2, PAGES 70, 70-A, 70-B OF PARCEL MAPS FILED IN THE OFFICE OF THE RECORDER OF MONO COUNTY, STATE OF CALIFORNIA, TOGETHER WITH A PORTION OF THE NORTHEAST QUARTER OF THE NORTHWEST OUARTER OF SECTION 36, TOWNSHIP 9 NORTH, RANGE 22 EAST, MOUNT DIABLO MERIDIAN, IN THE COUNTY OF MONO, STATE OF CALIFORNIA, ACCORDING TO OFFICIAL PLAT THEREOF, SHOWN AS A 60.00 FOOT STRIP OF LAND ON PARCEL MAP NO. 31-49, RECORDED IN BOOK 2, PAGES 70, 70-A, 70-B OF PARCEL MAPS FILED IN THE OFFICE OF THE RECORDER OF MONO COUNTY, STATE OF CALIFORNIA.

PURPOSE OF SURVEY

THE PURPOSE OF THIS SURVEY IS TO LOCATE AND MONUMENT A PORTION OF THE PROPERTY SHOWN HEREON, OF WHICH IS EXCEPTED FROM A LEASE AGREEMENT, IDENTIFIED AS CONTRACT NO. 'N68711-03-RP-01M02", BETWEEN THE UNITED STATES OF AMERICA, AS VESTED OWNER AND LESSOR, AND HUNT LINCOLN CLARK FAMILY COMMUNITIES, LLC. AS LESSEE.

BASIS OF BEARINGS

THE BASIS OF BEARINGS FOR THIS SURVEY IS THE WEST LINE OF THE NORTHWEST 1/4 OF THE NORTHWEST 1/4 OF SECTION 36, TOWNSHIP 9 NORTH, RANGE 22 EAST, MOUNT DIABLO MERIDIAN, IN THE COUNTY OF MONO, STATE OF CALIFORNIA, AS SHOWN ON PARCEL MAP NO. 31-49 RECORDED IN BOOK 2 OF PARCEL MAPS ON PAGES 70. 70-A. AND 70-B. ON FILE IN THE OFFICE OF THE RECORDER OF MONO COUNTY. (I.E., NO2°34′06′W).

LEGEND

NGINEERING COMPANY

Riverside


Sacramento

Orange

- INDICATES FOUND MONUMENT AS NOTED
- INDICATES FOUND 3/4" X 18" IRON PIPE WITH TAG MARKED "LS 6703" PER RS 31-47
- FOUND 1" DIA, IRON PIPE WITH TAG MARKED "RCE 27104" PER PM 31-49
- O INDICATES SET 3/4" X 18" IRON PIPE WITH TAG MARKED "LS 6187"
- INDICATES SET LEAD PLUG WITH TAG IN CONCRETE MARKED "LS 6187"
- INDICATES FOUND NAIL IN CONCRETE NO RECORD, REPLACED NAIL WITH LEAD AND TAG MARKED "LS 6187"
- () INDICATES RECORD INFORMATION PER PARCEL MAP NO. 31-49
- INDICATES RECORD INFORMATION PER RECORD OF SURVEY NO. 31-47

SURVEYOR'S STATEMENT

THIS MAP CORRECTLY REPRESENTS A SURVEY MADE BY ME OR UNDER MY DIRECTION IN CONFORMANCE WITH THE REQUIREMENTS OF THE PROFESSIONAL LAND SURVEYOR'S ACT AT THE REQUEST OF SPECTRUM LAND PLANNING IN OCTOBER OF 2009.

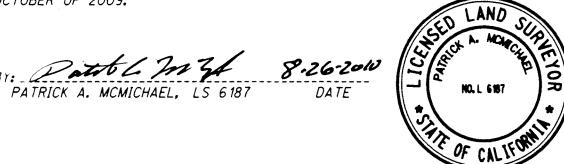

COUNTY SURVEYOR'S STATEMENT

THIS MAP HAS BEEN EXAMINED IN ACCORDANCE WITH SECTION 8766 OF THE PRO-FESSIONAL LAND SURVEYOR'S ACT THIS 27th DAY OF August, 2010.

MUNO COUNTY SURVEYOR

8-27-2010 JOHN S. PARRISH, LS 5050 DATE LICENSE EXPIRES: JUNE 30, 2012




RECORDER'S STATEMENT

INSTRUMENT NO.: 2010004100 FEE: \$ Q.QQ

FILED THIS 2 DAY OF SEPTEMBER, 2010, AT 2:50 P.M. IN BOOK _____ OF RECORD OF SURVEY MAPS AT PAGES _ 84 -84A _, AT THE REQUEST OF PATRIC A. MCMICHAEL.

LYNDA ROBERTS MONO COUNTY RECORDER

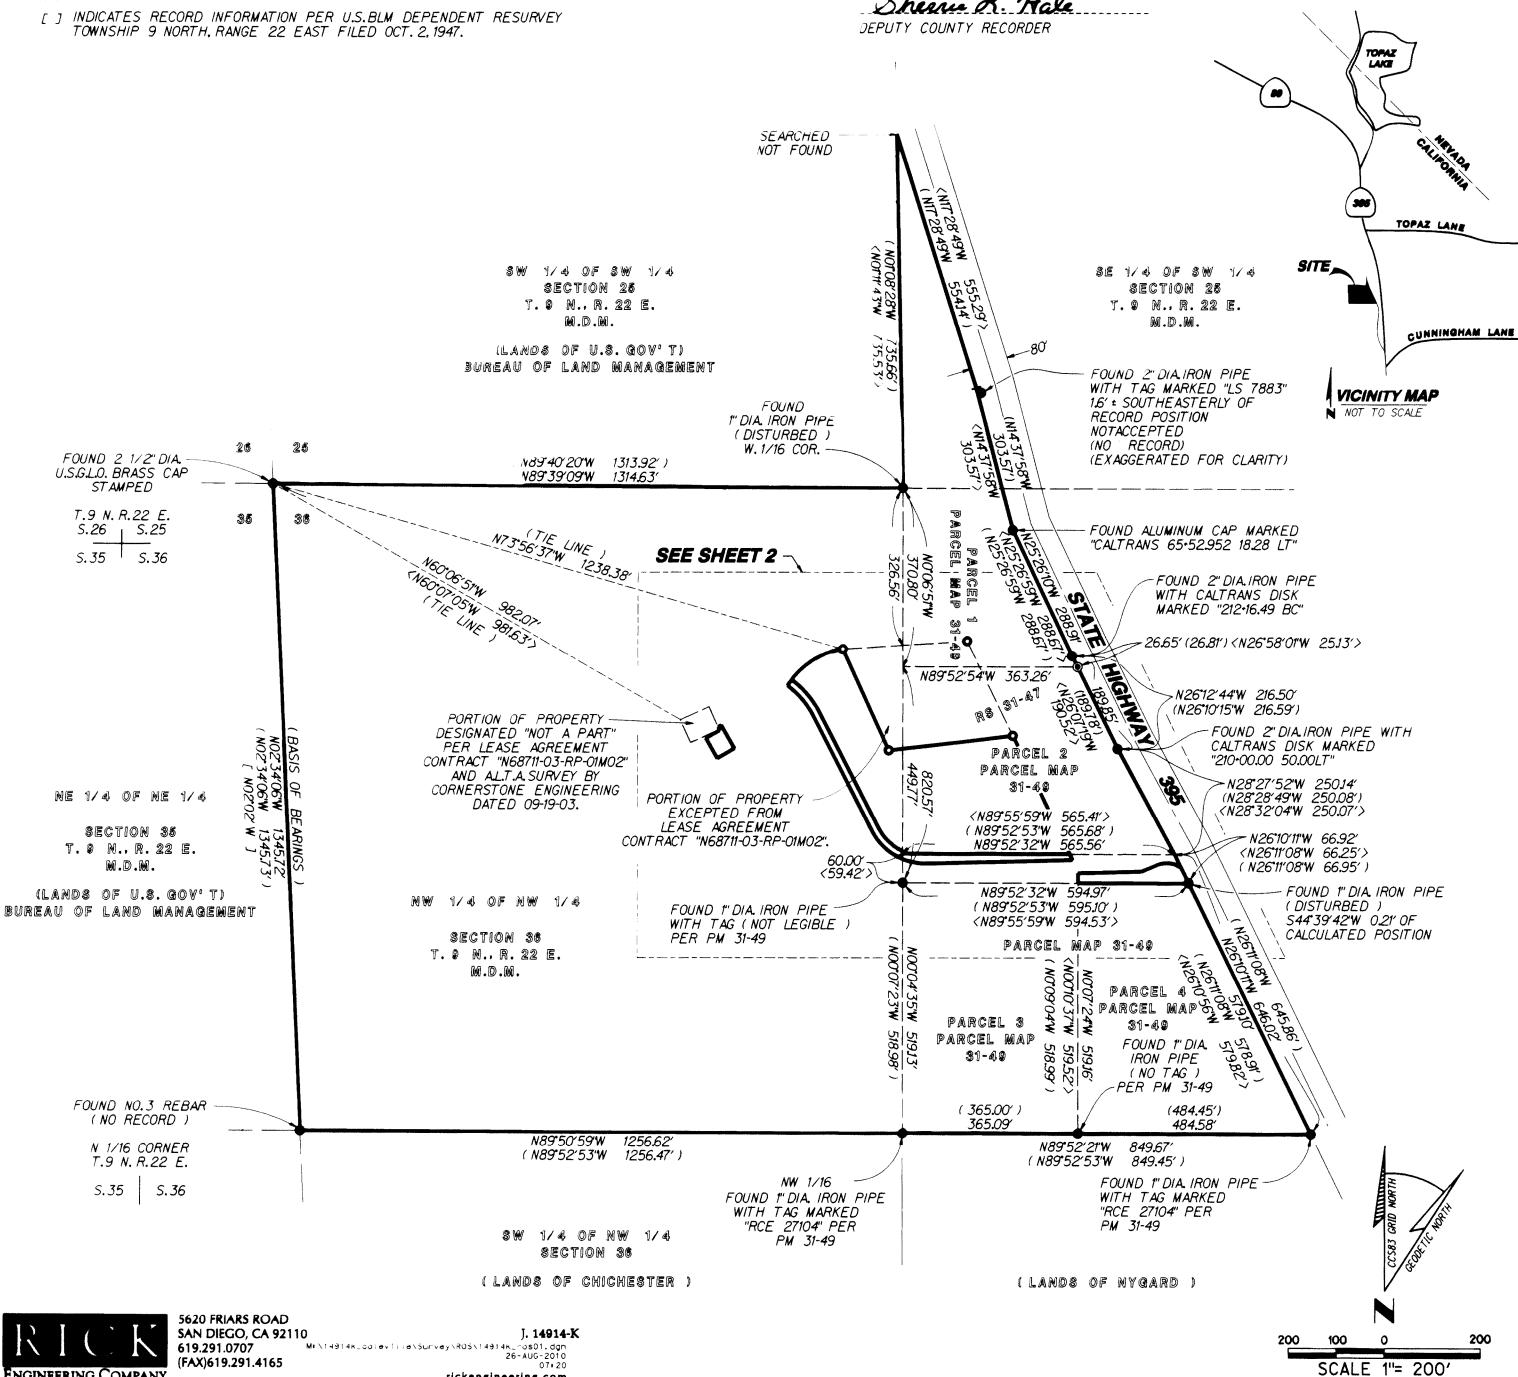

rickengineering.com

Phoenix